

Van Buskirk-Haney Park

Ross Township Master Site Plan

Monroe County, PA

January 2009

Phase 1:

- ☒ Create Partial Walking Trail
- ☒ Complete Walking Trail
- ☒ Complete So. Pavilion
- ☒ Install Playground
- ☒ Solicit Tree Donations
- ☒ Plant Donated Trees
- ☒ Make & Install Picnic Tables (Eagle Scout Project)
- ☒ Install White Fence & Gate
- ☒ Install 2 Bulletin Boards on Walking Path at both No. & So. ends
- ☒ Accomplish 1st Adopt-A-Plot to Women of Ross Township Organization



Phase 3:


- ☐ Create Northern Pavilion
- ☐ Create Compost Restrooms (with WEPOSC Assistance)
- ☐ Install Kunkletown Rd. Parking Lot and Access Entrance/Exit
- ☐ Create Amphitheater
- ☐ Make further Park Enhancements and needed Upgrades

Phase 2:

- ☒ Install Parking Lot Overhead Lights
- ☒ Install Blue Traffic Signs on Rt 115
- ☒ Upgrade Main Anchorage Rd. Sign
- ☒ Hold By-Monthly Park Events
- ☐ Estab. & Encourage the "All Purpose Field"
- ☐ Install "Veteran's Memorial Monument"
- ☐ Estab. & Encourage "The Children's Community Garden"
- ☐ Install Water Access Lines throughout Park for public access/irrigation
- ☐ Expand & Implement "Adopt-A-Plot Program" via all avail. Media/Info Sources
- ☐ Install Mid point 1/2 Mile Gravel Walkway
- ☐ Create & Install "Exercise Stations"
- ☐ Add more Trees to Anchorage Rd. Area
- ☐ Remove Haney Barn for Phase 3 Plan
- ☐ Add more Picnic Tables to Anchorage Rd. Area

APPROX. SCALE: 1" = 100'

200 100 0 200 FEET

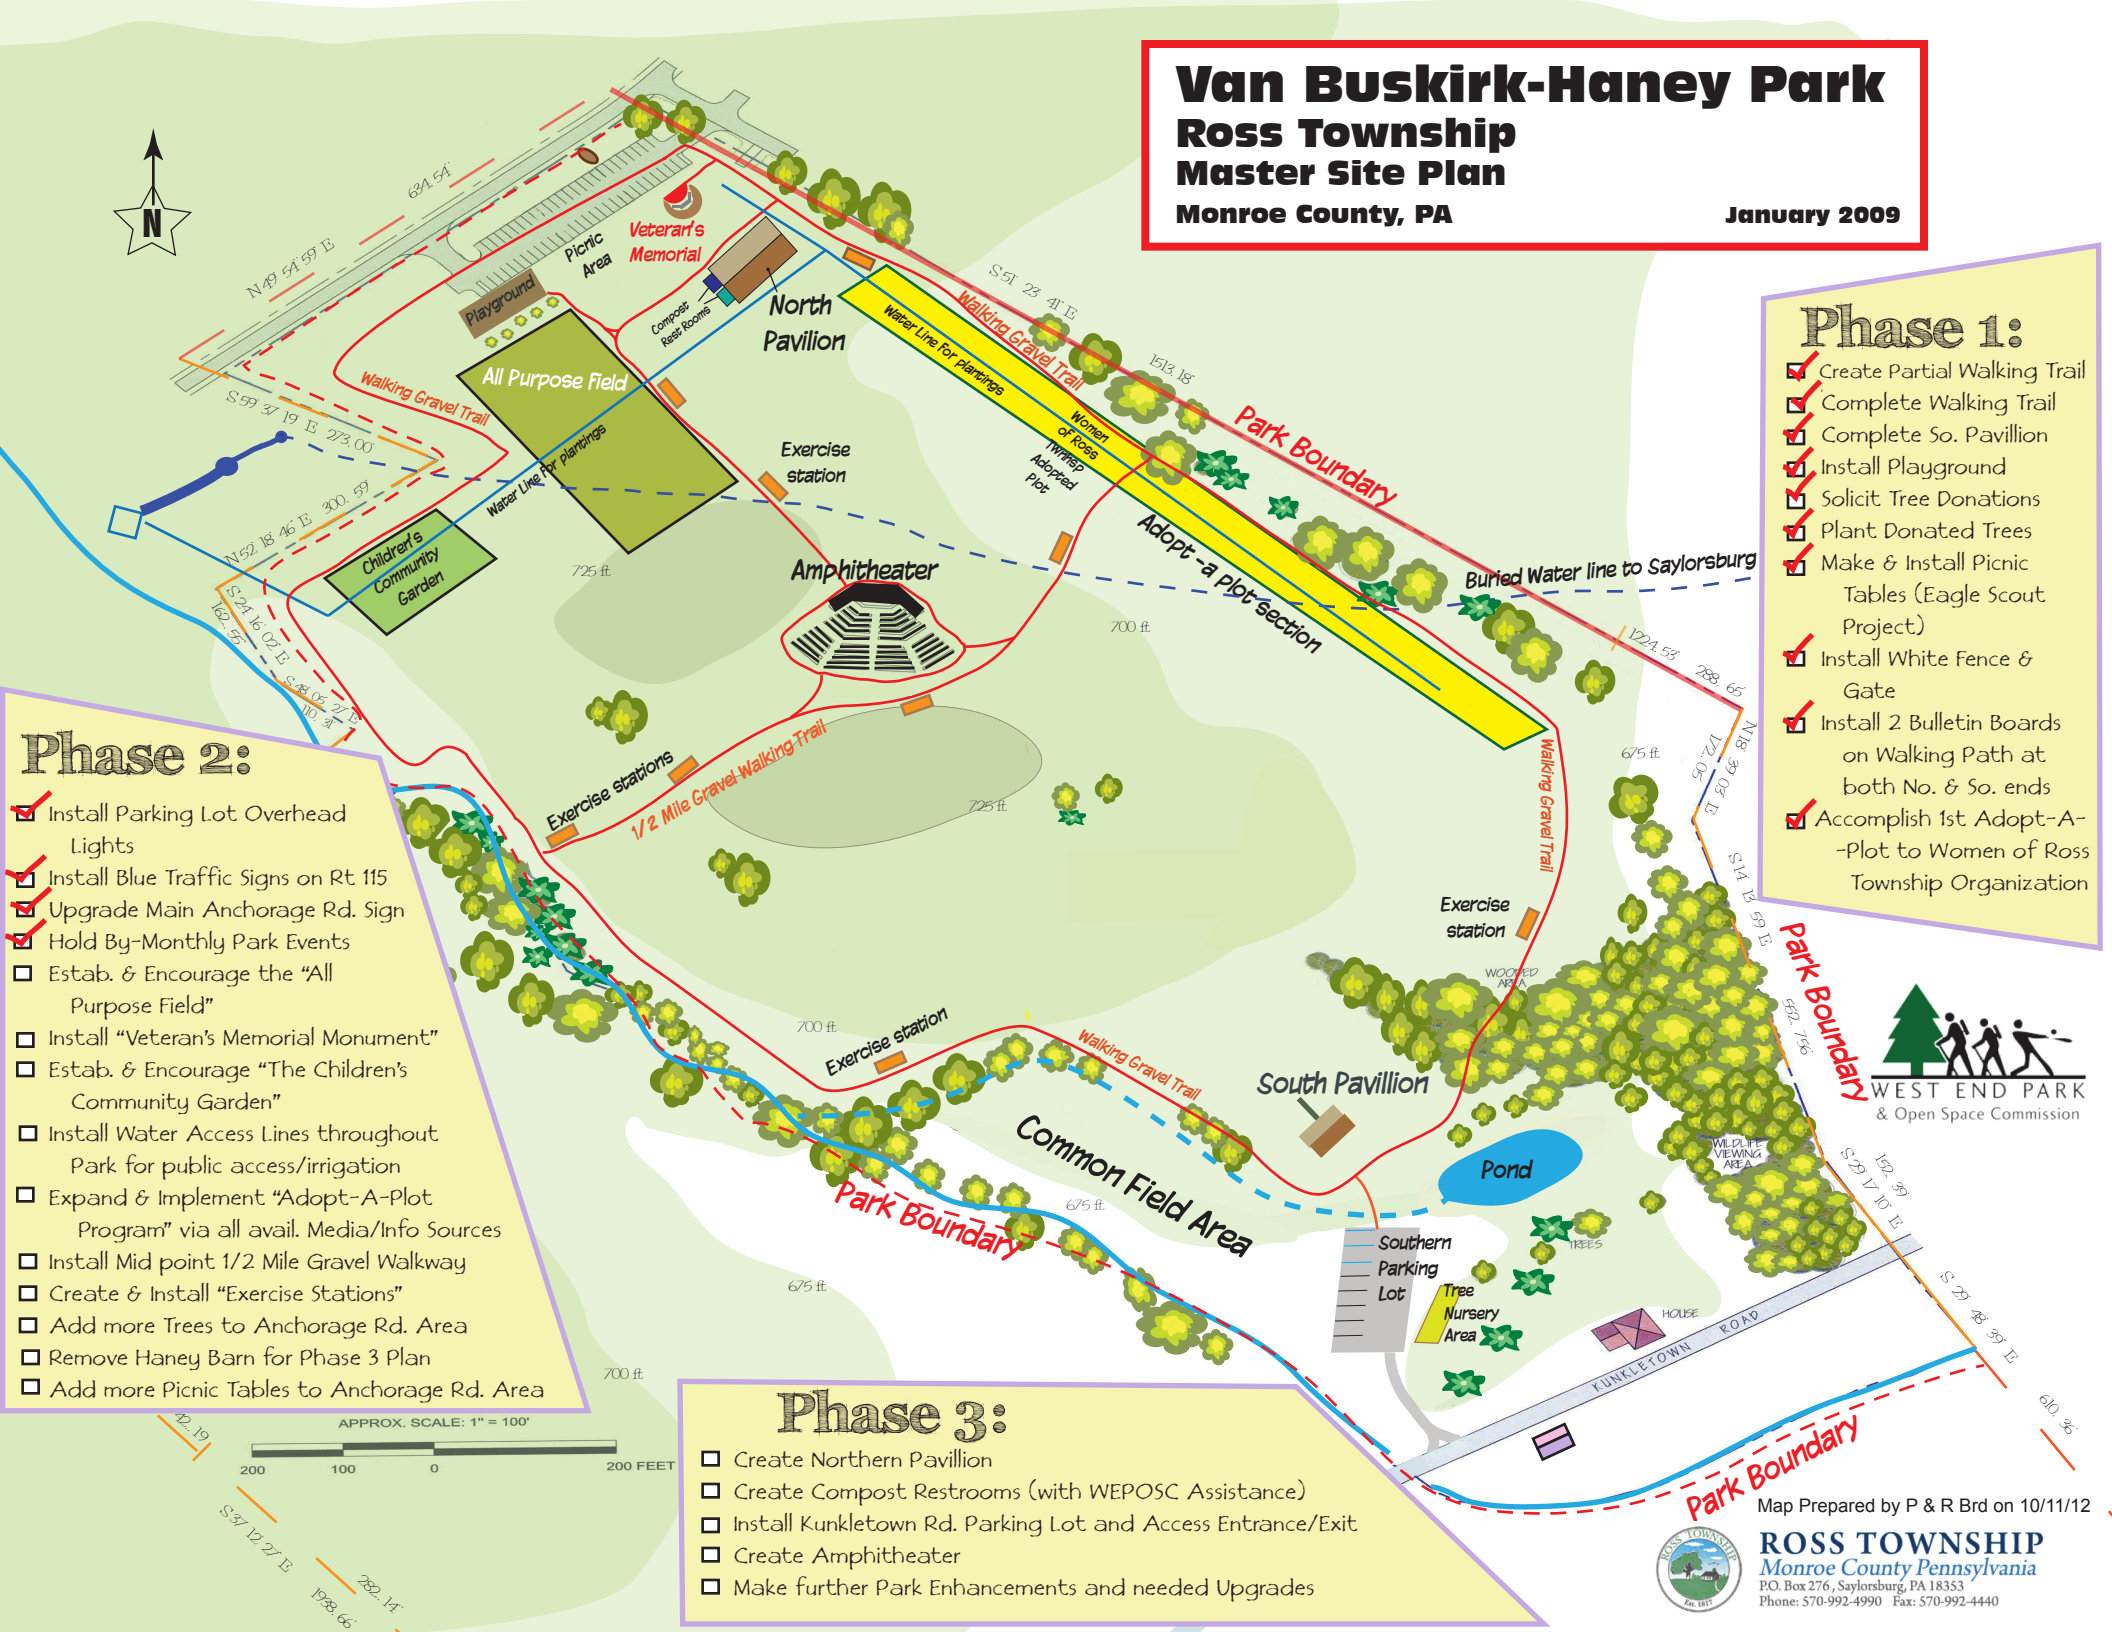

Map Prepared by P & R Brd on 10/11/12



ROSS TOWNSHIP
Monroe County Pennsylvania
P.O. Box 276, Saylorsburg, PA 18353
Phone: 570-992-4990 Fax: 570-992-4440